


**SILL - 60 MIN FIRE RATED GLASS BLOCK
IN METAL STUD WALL**
SCALE: 3"=1'-0"

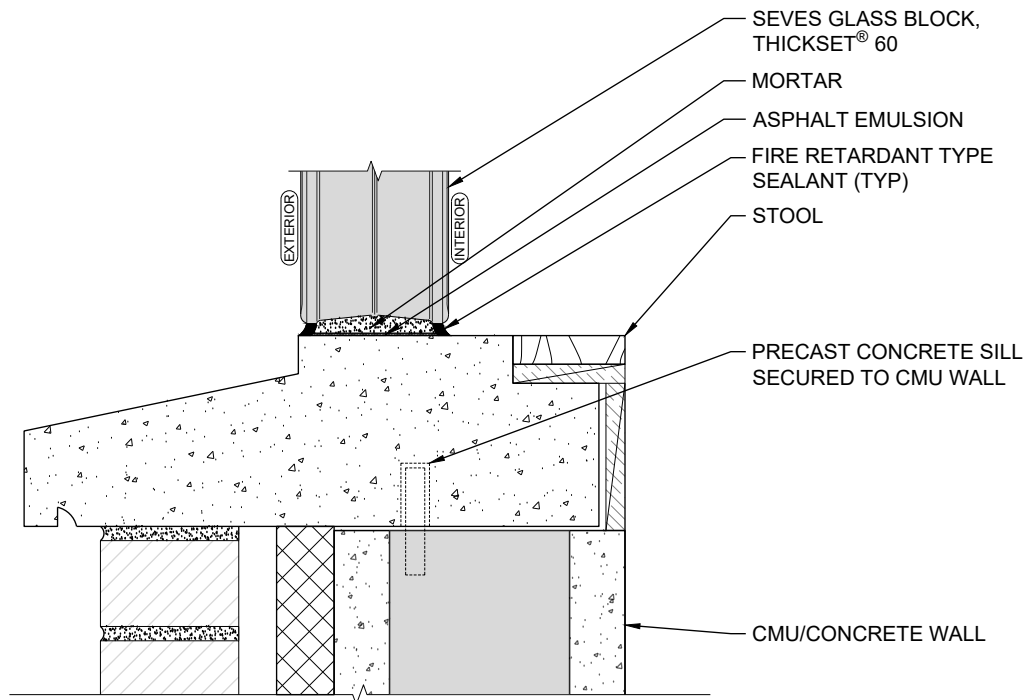

**SILL - 60 MIN FIRE RATED GLASS BLOCK
IN CMU/CONCRETE WALL**
SCALE: N.T.S.

CONFIDENTIAL – PROPRIETARY THESE DRAWINGS WERE CREATED BY AND REMAIN THE PROPERTY OF SEVES GLASS BLOCK INC. UNAUTHORIZED DISCLOSURE, DISTRIBUTION OR COPYING OF THESE DRAWINGS IS STRICTLY PROHIBITED. THE FOLLOWING DETAILS ILLUSTRATE DESIGN INTENT; VARIATIONS MAYBE ACCEPTABLE. PLEASE CONTACT SEVES GLASS BLOCK TECHNICAL DEPARTMENT FOR FURTHER CONSULTATION.



PROJECT FIRE RATED CONSTRUCTION DETAIL			
TITLE SILL - 60 MIN FIRE RATED GLASS BLOCK IN METAL STUD OR CONCRETE WALL			
SCALE AS NOTED	DWG. NO. FR-132	REV 0	
BY MAI	DATE 10/12/2022	SHEET 1	