


VERTICAL STIFFENER

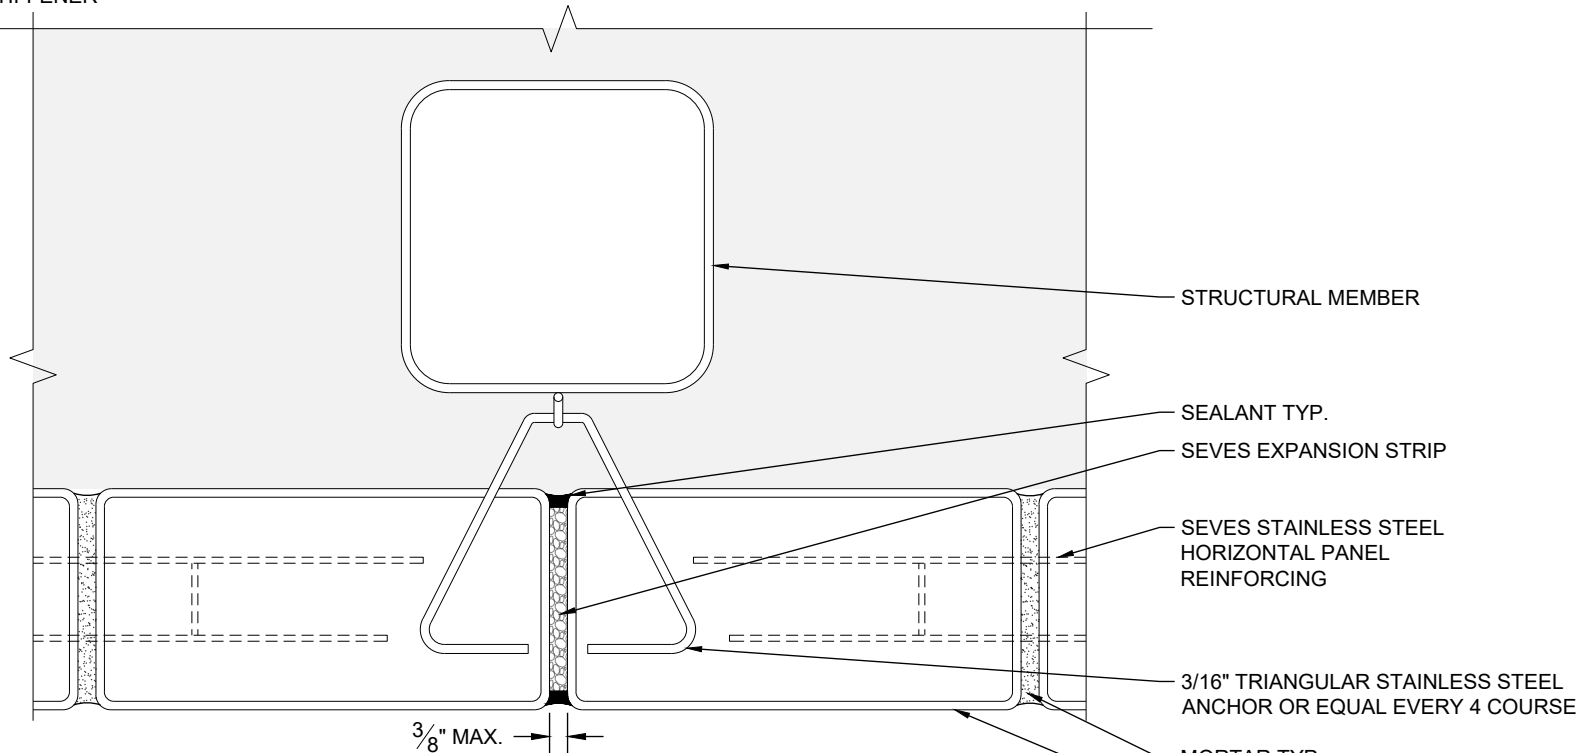

VETROPIENO™ INTERMEDIATE VERTICAL SUPPORT



PROJECT		
VETROPIENO™ CONSTRUCTION DETAIL		
TITLE		
VERTICAL STIFFENER - VETROPIENO™ INTERMEDIATE VERTICAL SUPPORT		
SCALE	DWG. NO.	REV
3"=1'-0"	VP-351	0
BY	DATE	SHEET
MAI	06/16/2020	1

CONFIDENTIAL – PROPRIETARY THESE DRAWINGS WERE CREATED BY AND REMAIN THE PROPERTY OF SEVES GLASS BLOCK INC. UNAUTHORIZED DISCLOSURE, DISTRIBUTION OR COPYING OF THESE DRAWINGS IS STRICTLY PROHIBITED. THE FOLLOWING DETAILS ILLUSTRATE DESIGN INTENT; VARIATIONS MAYBE ACCEPTABLE. PLEASE CONTACT SEVES GLASS BLOCK TECHNICAL DEPARTMENT FOR FURTHER CONSULTATION.