


**SILL - 45 MIN FIRE RATED GLASS BLOCK  
IN METAL OR WOOD STUD WALL**  
SCALE: 3"=1'-0"

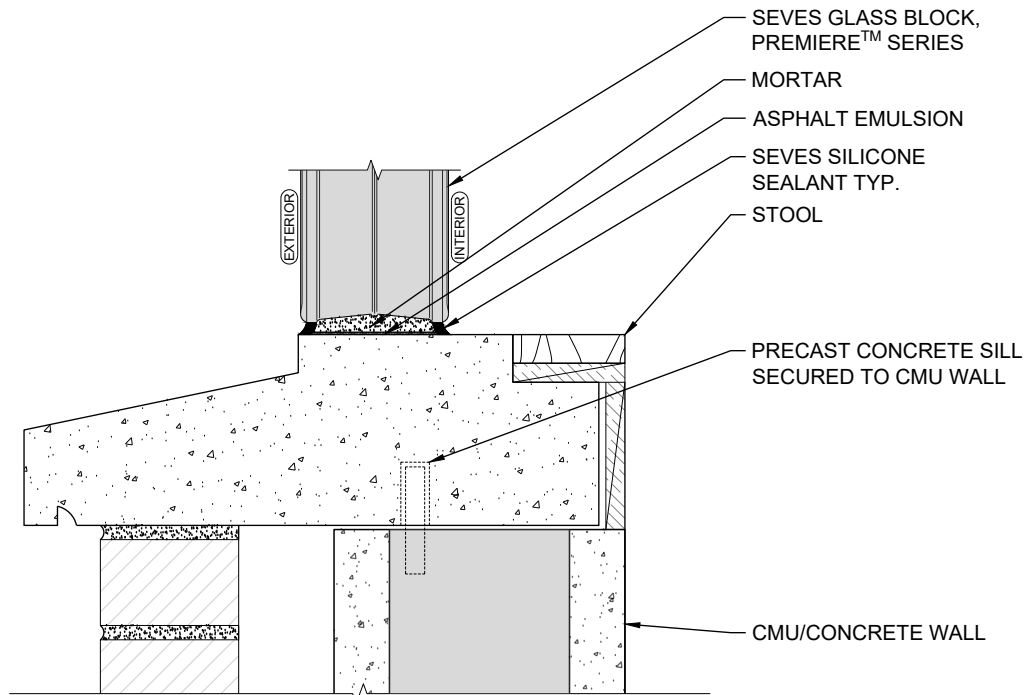

**SILL - 45 MIN FIRE RATED GLASS BLOCK  
IN CMU/CONCRETE WALL**  
SCALE: N.T.S.

CONFIDENTIAL – PROPRIETARY THESE DRAWINGS WERE CREATED BY AND REMAIN THE PROPERTY OF SEVES GLASS BLOCK INC. UNAUTHORIZED DISCLOSURE, DISTRIBUTION OR COPYING OF THESE DRAWINGS IS STRICTLY PROHIBITED. THE FOLLOWING DETAILS ILLUSTRATE DESIGN INTENT; VARIATIONS MAYBE ACCEPTABLE. PLEASE CONTACT SEVES GLASS BLOCK TECHNICAL DEPARTMENT FOR FURTHER CONSULTATION.



PROJECT FIRE RATED CONSTRUCTION DETAIL		
TITLE SILL - 45 MIN FIRE RATED GLASS BLOCK IN METAL-WOOD STUD OR CONCRETE WALL		
SCALE AS NOTED	DWG. NO. FR-131	REV 0
BY MAI	DATE 10/10/2022	SHEET 1