
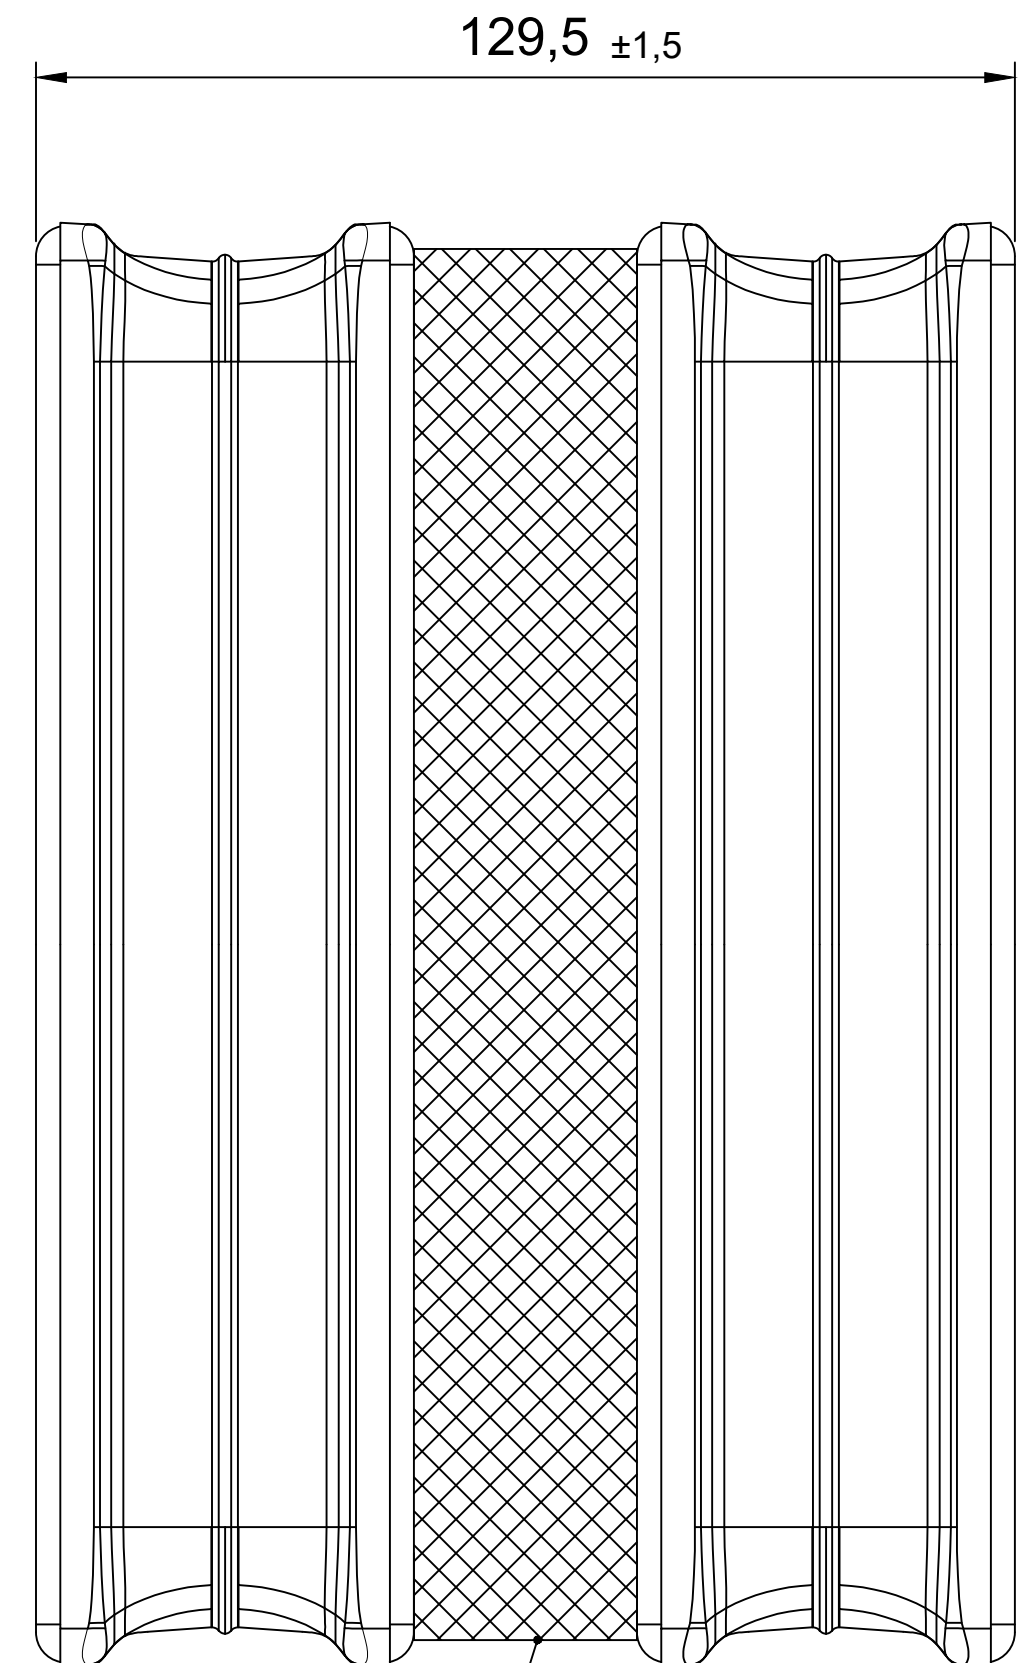


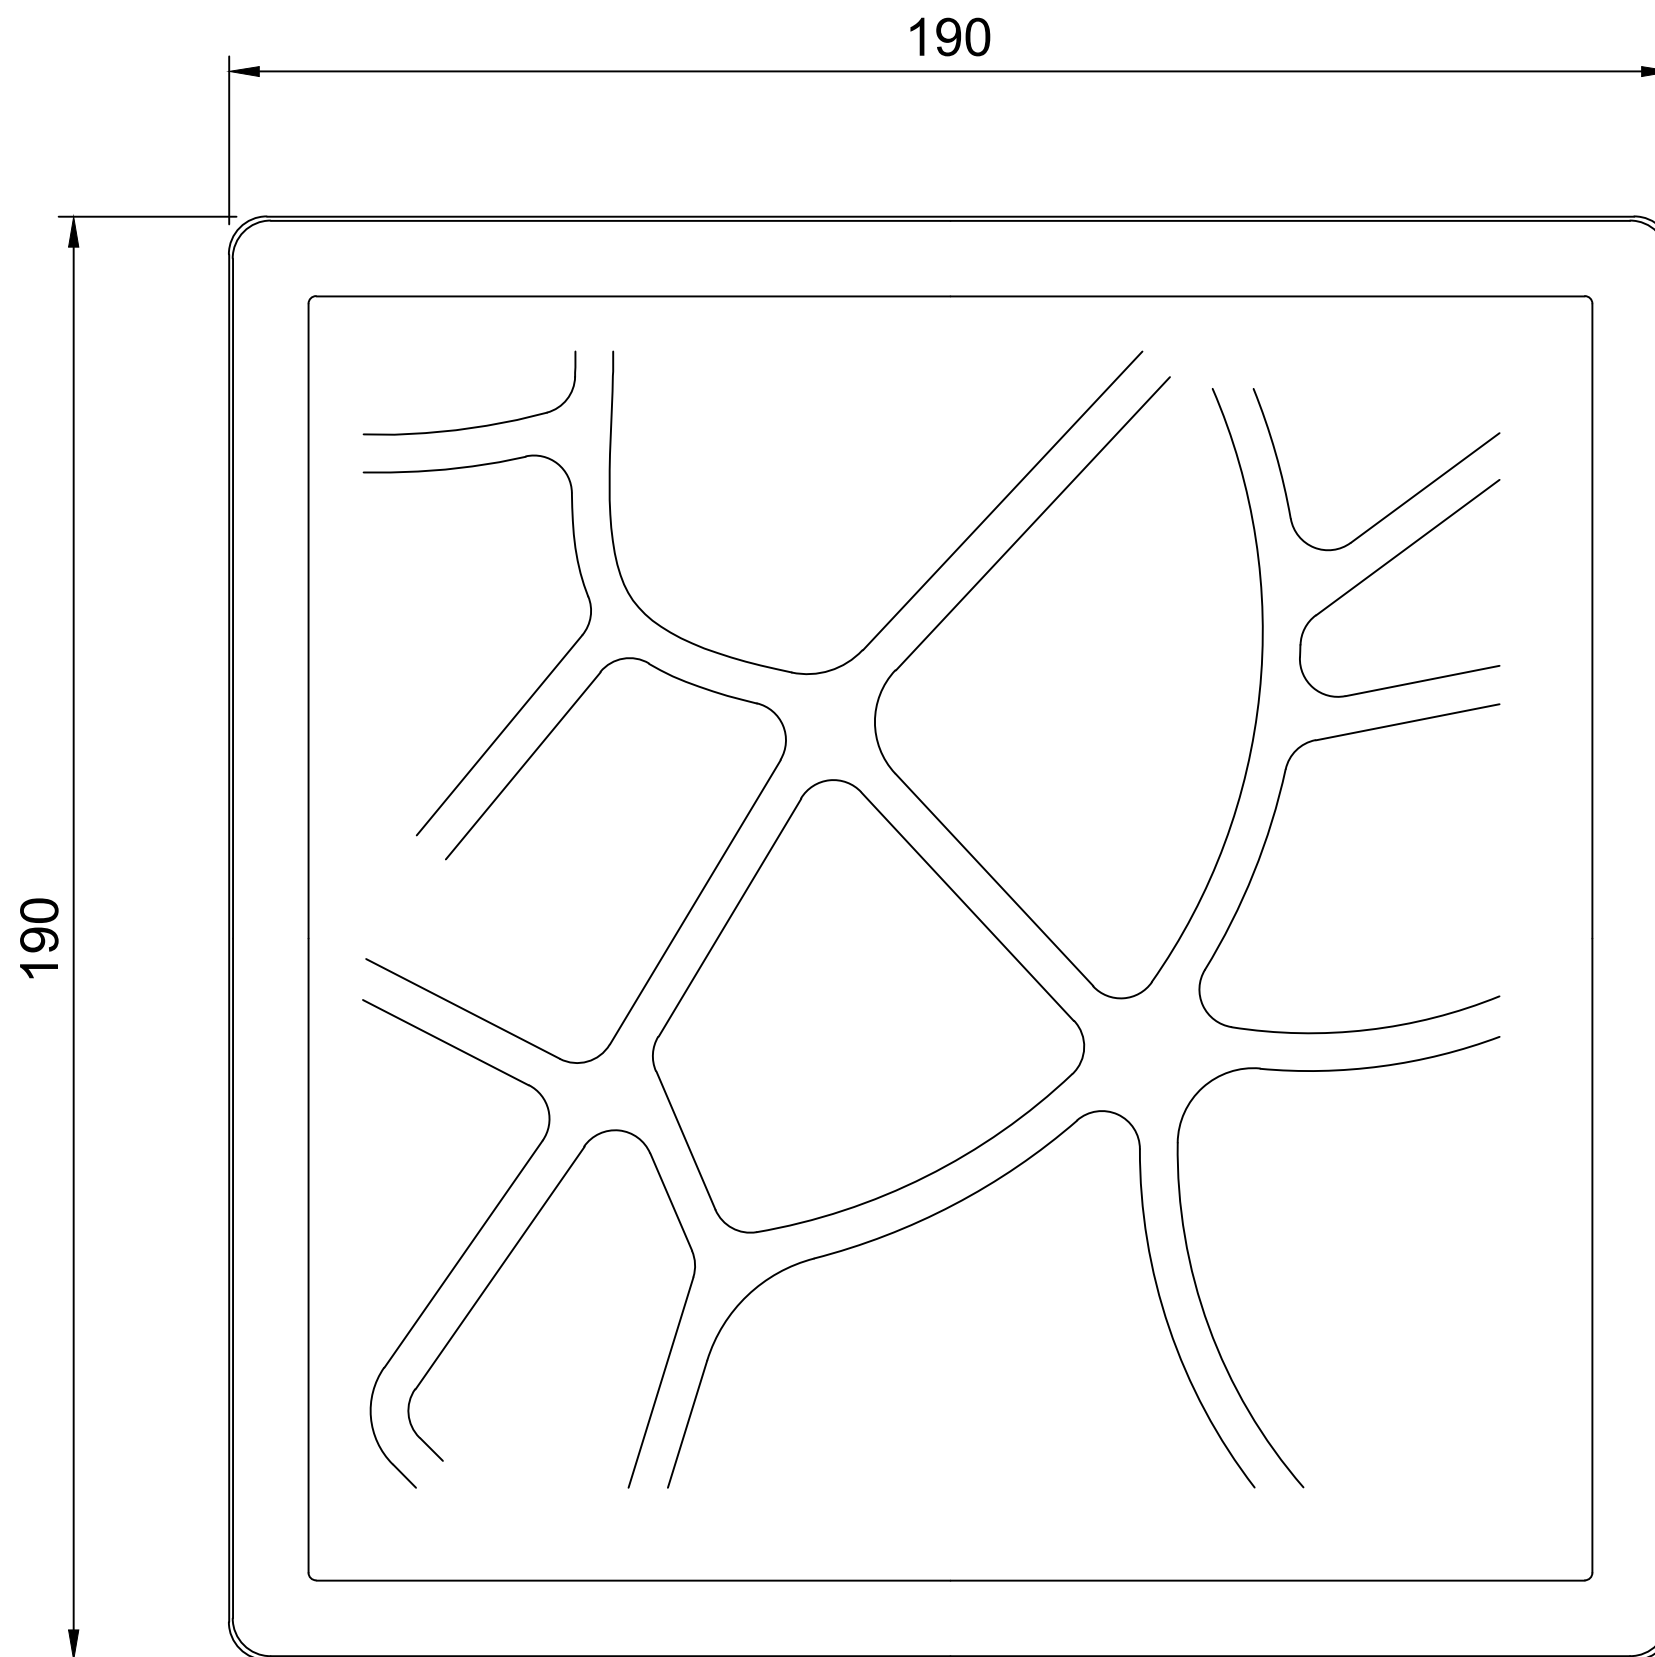

Sealer/Putty
(around all perimeter)

SEVES GLASS BLOCK

Project TECHNOLOGY - 1919/13 F120 NUBIO		Drawing Nr.	
Detail VETRO COMMERCIALE (UNI EN 1051-1 cl. I)		034-10925 (1)	
The owner of this drawing forbids the reproduction or distribution of any information contained here without permission		Scale 1:1	Date 26/06/2025